


| MAP SHEET | SECTION | COUNTY | TOTAL SHEETS | SHEET NO. |
|----------------------|--------------------|----------|-----------------|--------------|
| PARK ROADS | DIST. 8 WSC 2005-2 | RANDOLPH | | 21 |
| STA. TO STA. | | | | |
| EXISTING CONDITIONS: | | | | |
| CONTRACT NO. 76803 | | | | |

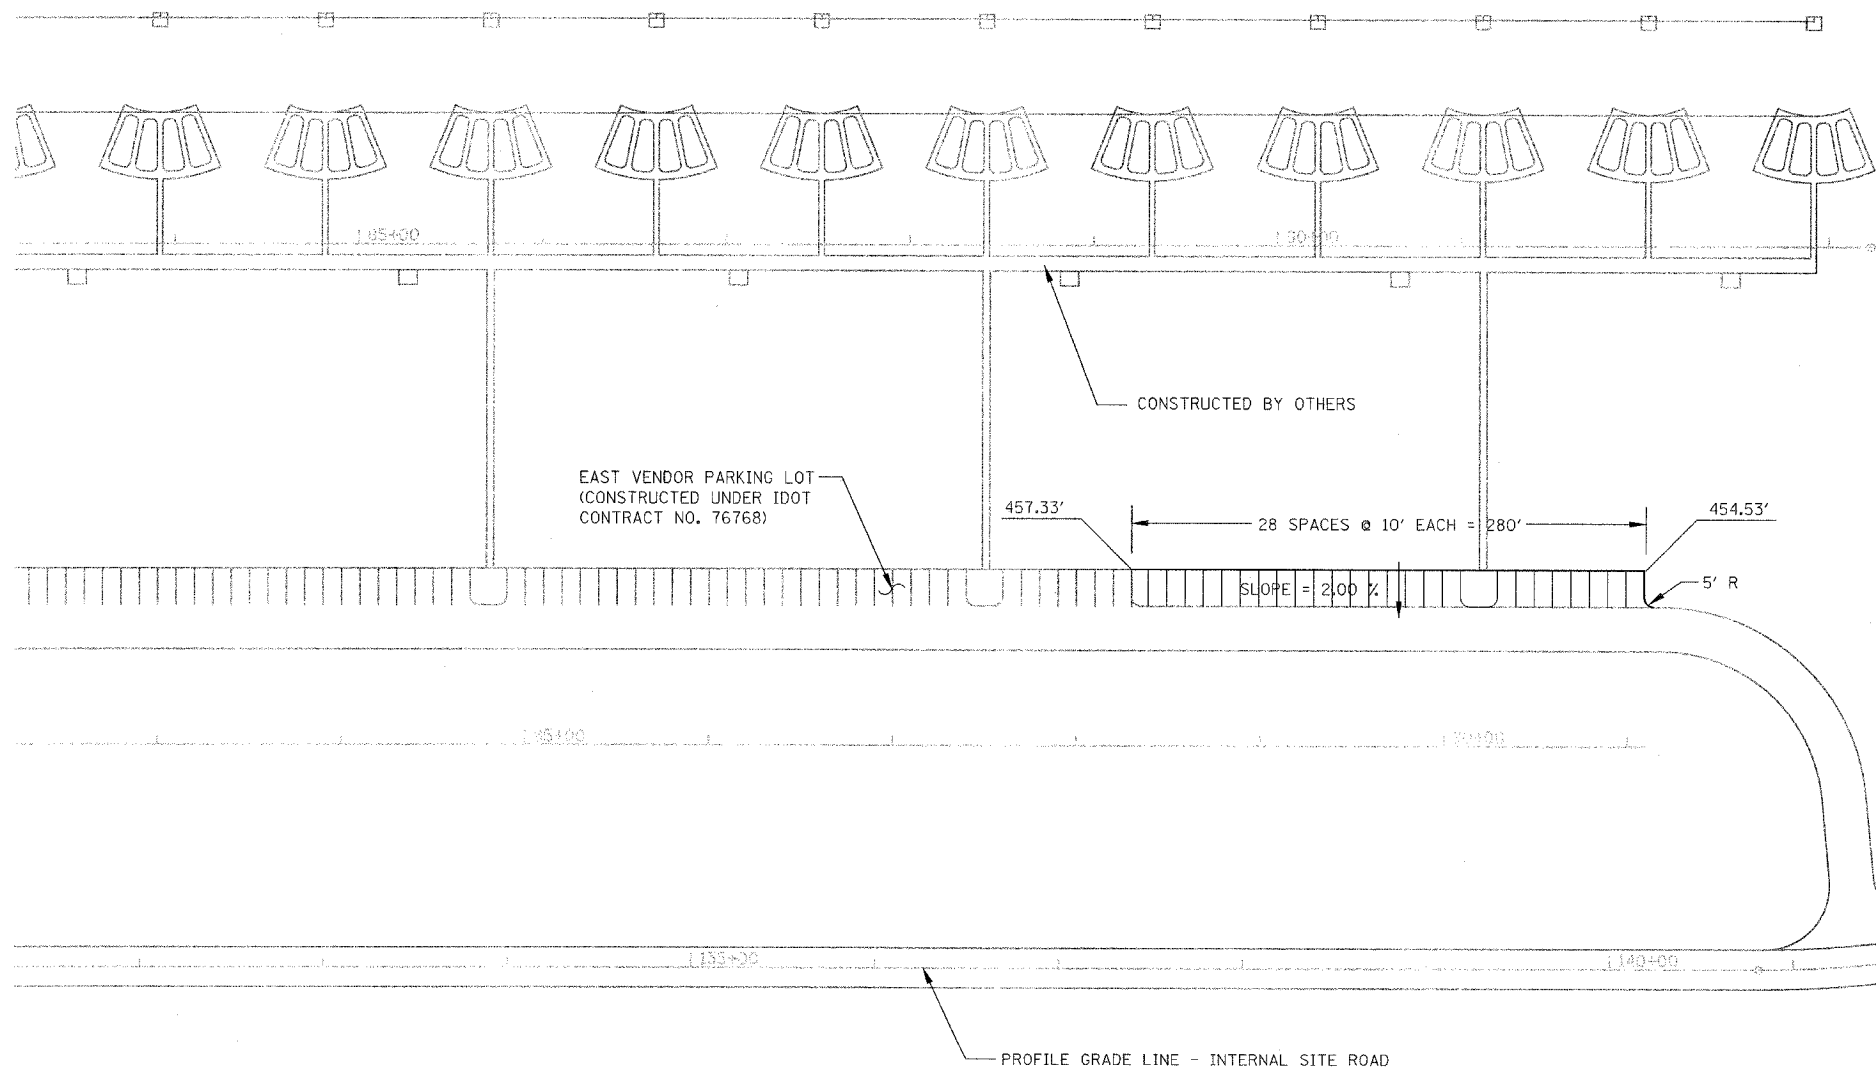

FINAL
8/17/04

ILLINOIS DEPARTMENT OF TRANSPORTATION

PLAN VIEW

EAST SHOOTING LINE
PARKING EXTENSION

PARK ROADS

SECTION DIST. 8 WSC 2005-2

RANDOLPH COUNTY

DRAWN BY: